



A-A

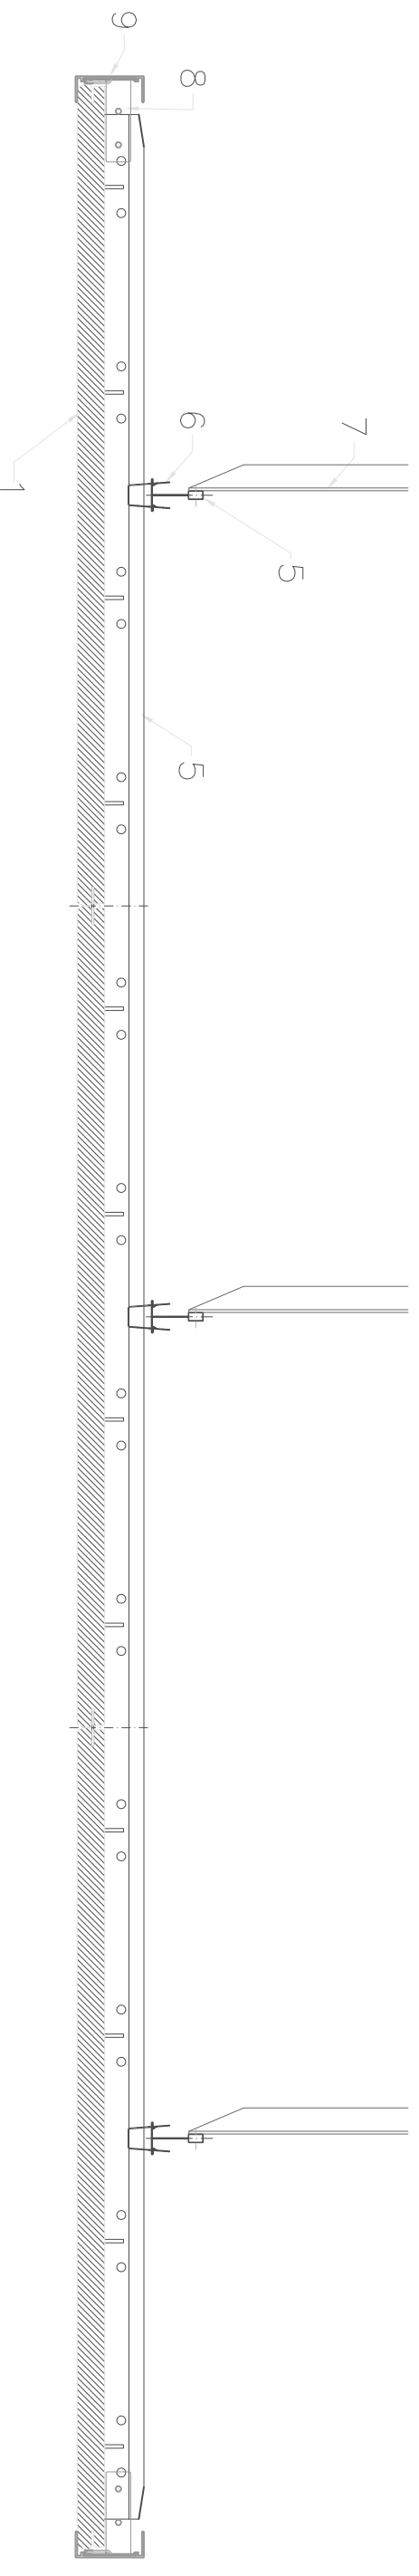

1. Tile ROCKFON with C/C edge
2. Tile ROCKFON with C/D2 edge
3. Tile ROCKFON with D1/D2 edge
4. Tile ROCKFON with D1/C edge
5. Main runner T24
6. Connecting clip ref:122
7. Rigid angle hanger
8. X-501a T connector clip
9. RL US50 Channel

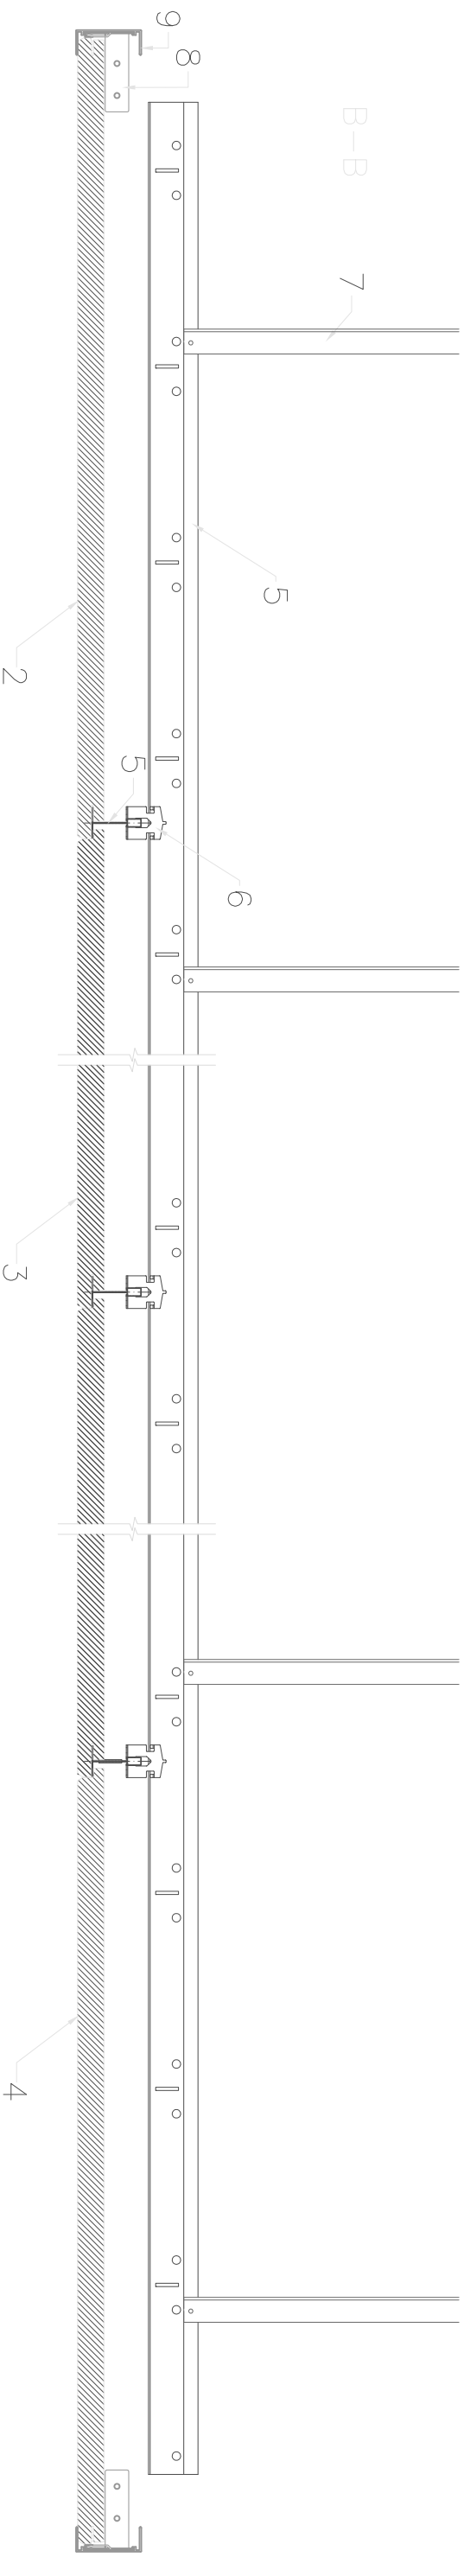

All screws and other fastenings shown are indicative and illustrative only.  
Specific fasteners should be chosen dependent on substrates and materials being used.

Information:  
Ceiling height – D-edge framed island, RL US50 channel

Date:

Drawing Type:

Drawing No.:

Drawn by:

Scale:  
1:5

Contact Information:

We kindly draw your attention to the fact that the above drawings should be considered as guidelines and therefore are without responsibility on the part of Rockfon Limited.