


1. Rockfon® Mono® Acoustic panel
2. Monolithic main runner
3. C Wall angle
4. Nonius Hanger
5. Monolithic furring channel
6. Standard screw
7. Fastening washer
8. Rockfon® Mono® Acoustic Filler
9. Rockfon® Mono® Acoustic Tape
10. Rockfon® Mono® Acoustic Render

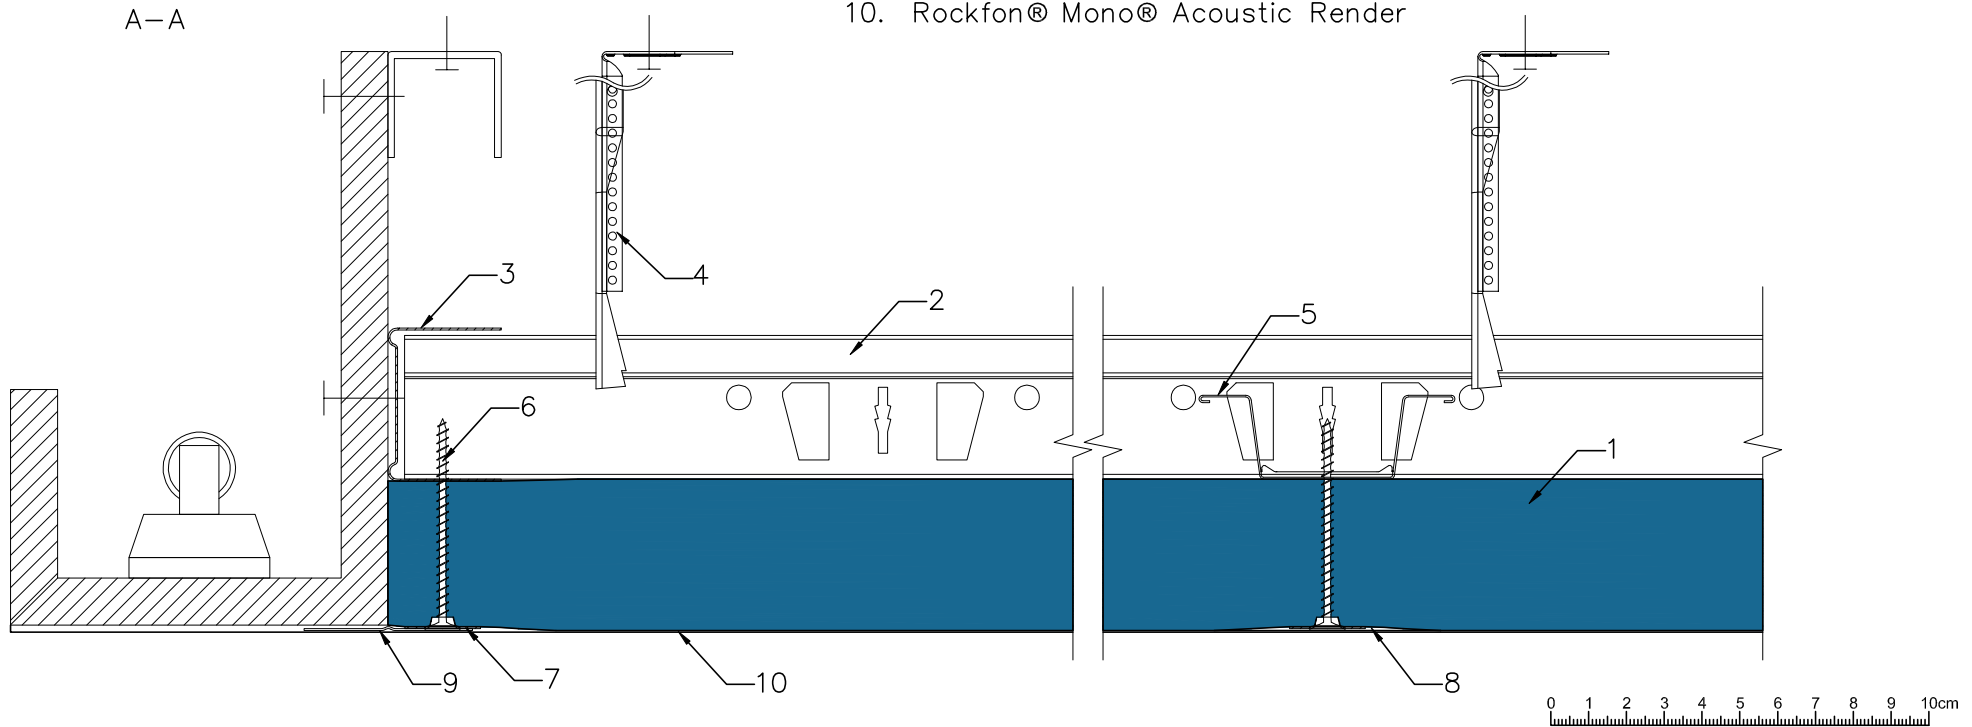

All screws and other fastenings shown are indicative and illustrative only.  
Specific fasteners should be chosen dependent on substrates and materials being used.

|   |                       |                      |                |
|---|-----------------------|----------------------|----------------|
| Information:<br>Rockfon® Mono® Acoustic   | Date:<br>09.11.17     | Drawing Type:        |                |
| Drawing name:<br>Recessed lighting  | Drawing No.:<br>8.3.6 | Drawn by:            | Scale:<br>1: 2 |
| We kindly draw your attention to the fact that the above drawings should be considered as guidelines and therefore are without responsibility on the part of Rockfon. |                       | Contact information: |                |

