


1. Tile ROCKFON, edge C
2. Tile ROCKFON, edge D2
3. Mainrunner T24 C/H38 3600 white
4. Cross Tee T24 C38 1800 white
5. Universalswing T
6. Swing Cassette
7. Shackle
8. Wall bracket
9. Swing 2 Profile
10. Shadow trim RFN 0812
11. Rigid hanger
12. Cantilever

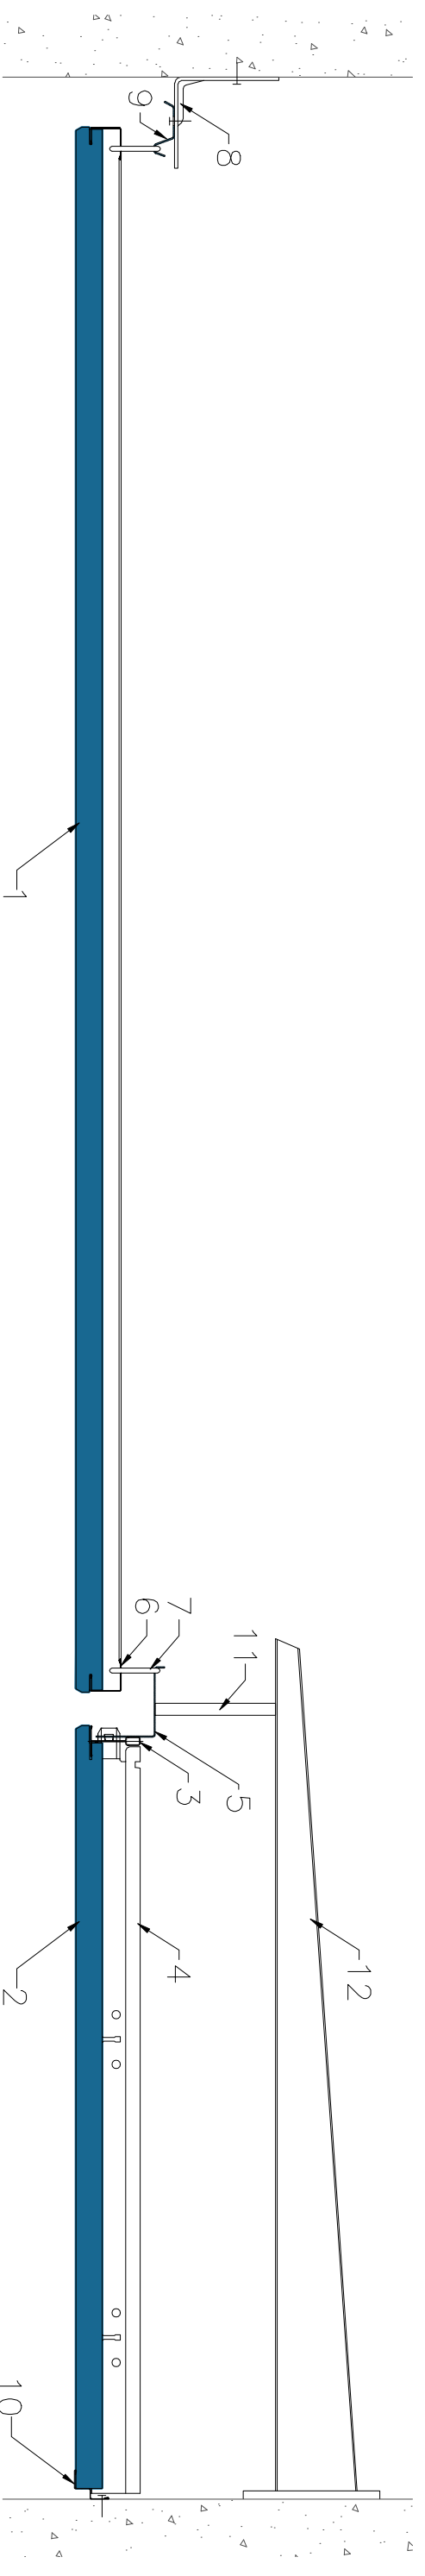

All screws and other fastenings shown are indicative and illustrative only.  
 Specific fasteners should be chosen dependent on substrates and materials being used.

Information:  
 Swing C—edge for easy accessibility

We kindly draw your attention to the fact that the above drawings should be considered as guidelines and therefore are without responsibility on the part of Rockfon.

|                                  |               |               |
|----------------------------------|---------------|---------------|
| Date:<br>01.04.2014              | Drawing Type: |               |
| Drawing No.:<br>23.1.2.Corridors | Drawn by:     | Scale:<br>1:5 |
| Contact Information:             |               |               |

