
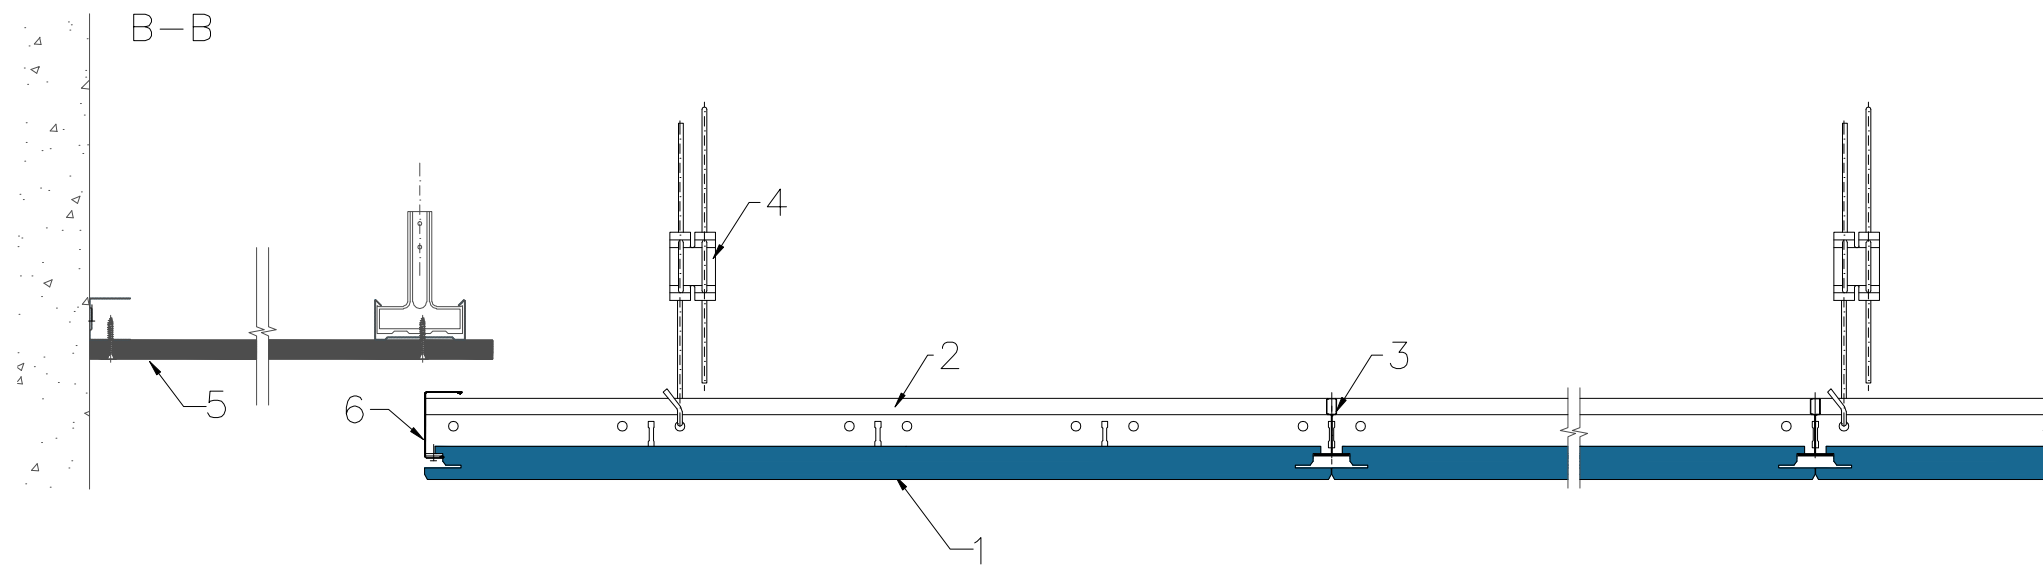


1. Tile ROCKFON, edge X
2. Mainrunner T24 C/H38 3600 white
3. Cross Tee T24 C38 1200 white
4. Adjustable hanger
5. Gypsum Frieze
6. J-profile 40x3050 white
7. Extra support for long length cross tee

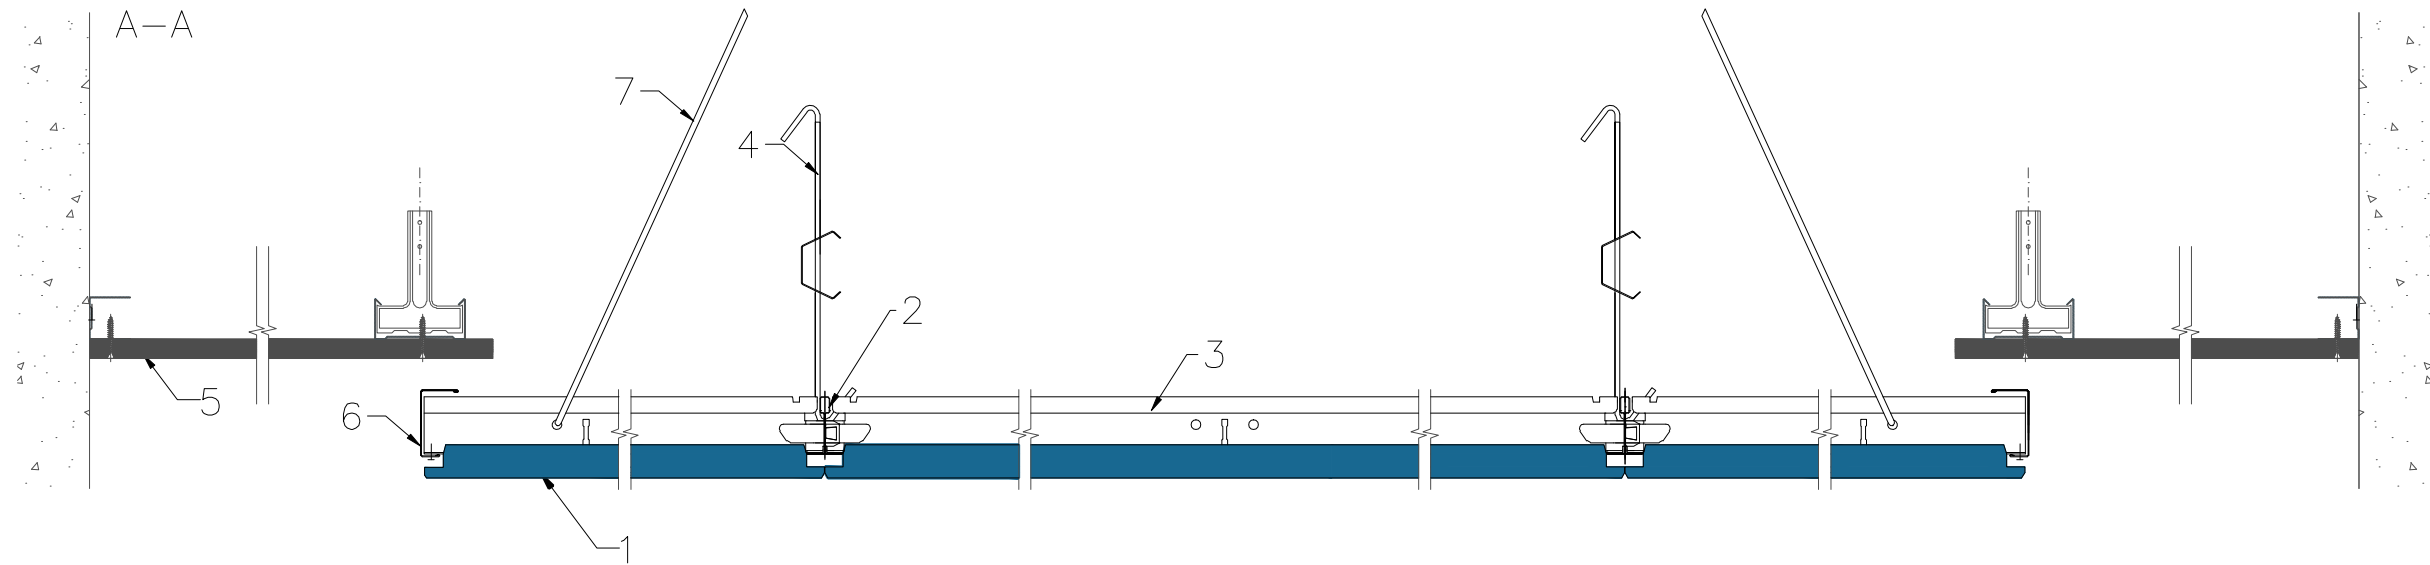

All screws and other fastenings shown are indicative and illustrative only.  
Specific fasteners should be chosen dependent on substrates and materials being used.

Information:  
X-edge with J-profile – gypsum frieze

Date:  
31.03.2014

Drawing Type:

Drawing No.:  
23.5.3.Corridors

Drawn by:

Scale:  
1:5

Contact Information:

We kindly draw your attention to the fact that the above drawings should be considered as guidelines and therefore are without responsibility on the part of Rockfon.

**Rockfon**<sup>®</sup>