


1. Tile ROCKFON, edge A
2. Mainrunner T24 C/H38 3600 white
3. Cross Tee T24 C38 1200 white
4. Cross Tee T24 C38 600 white
5. Adjustable hanger
6. Gypsum Frieze
7. Drywall attachment bracket

A-A

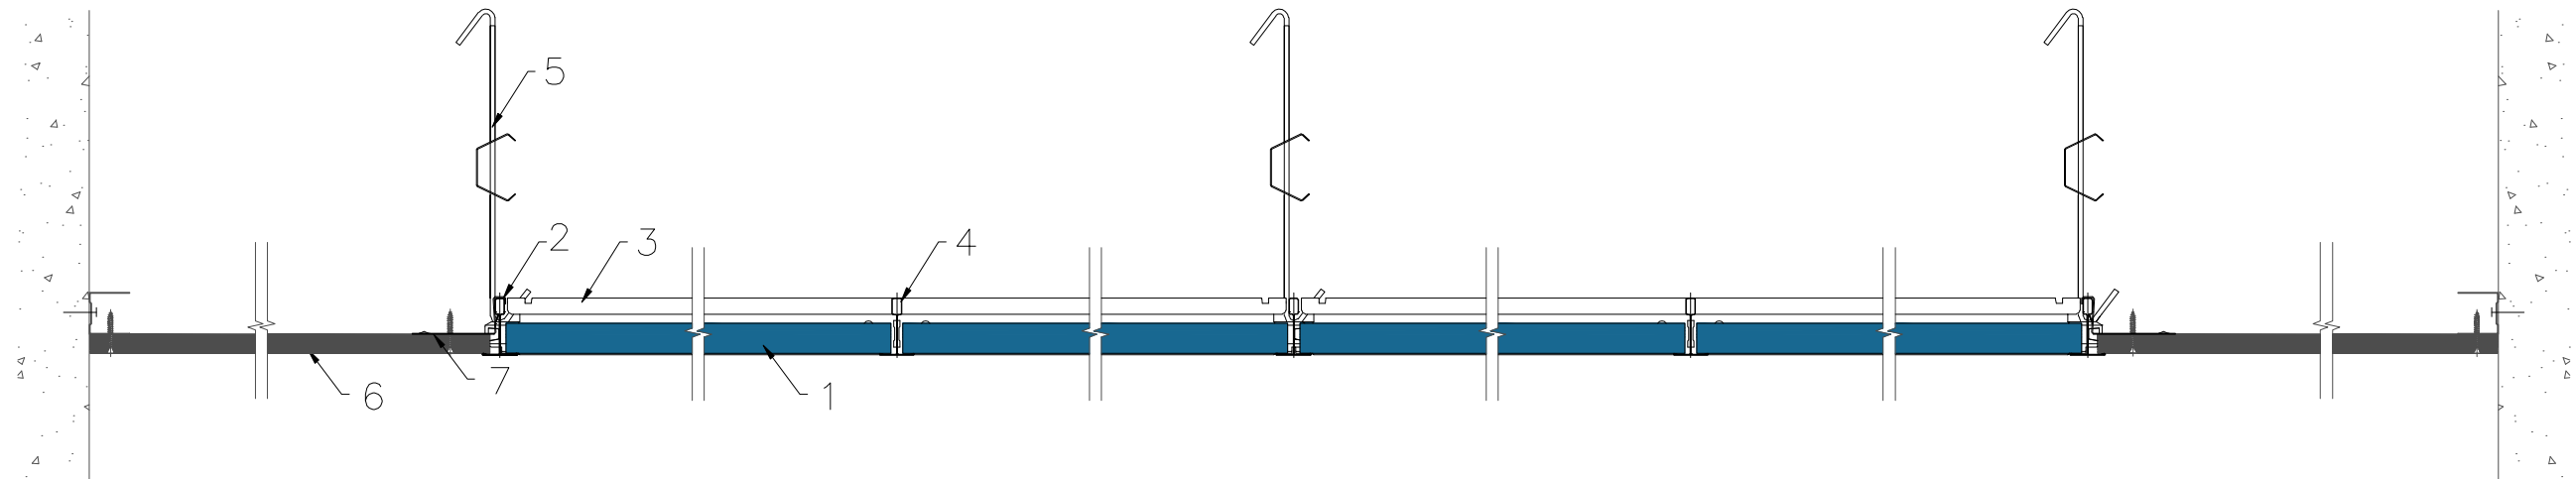

All screws and other fastenings shown are indicative and illustrative only.  
Specific fasteners should be chosen dependent on substrates and materials being used.

Information:	Date:	Drawing Type:	
	10.05.2014		
	Drawing No.:	Drawn by:	Scale:
	23.4.4.Corridors		1:5
We kindly draw your attention to the fact that the above drawings should be considered as guidelines and therefore are without responsibility on the part of Rockfon.		Contact Information:	

