


1. Tile ROCKFON, edge E
2. Tile ROCKFON, edge A
3. Cross Tee T24 C38 1200 white
4. Wall Angle 24/24 3050 white
5. Wooden lath
6. TTD 78

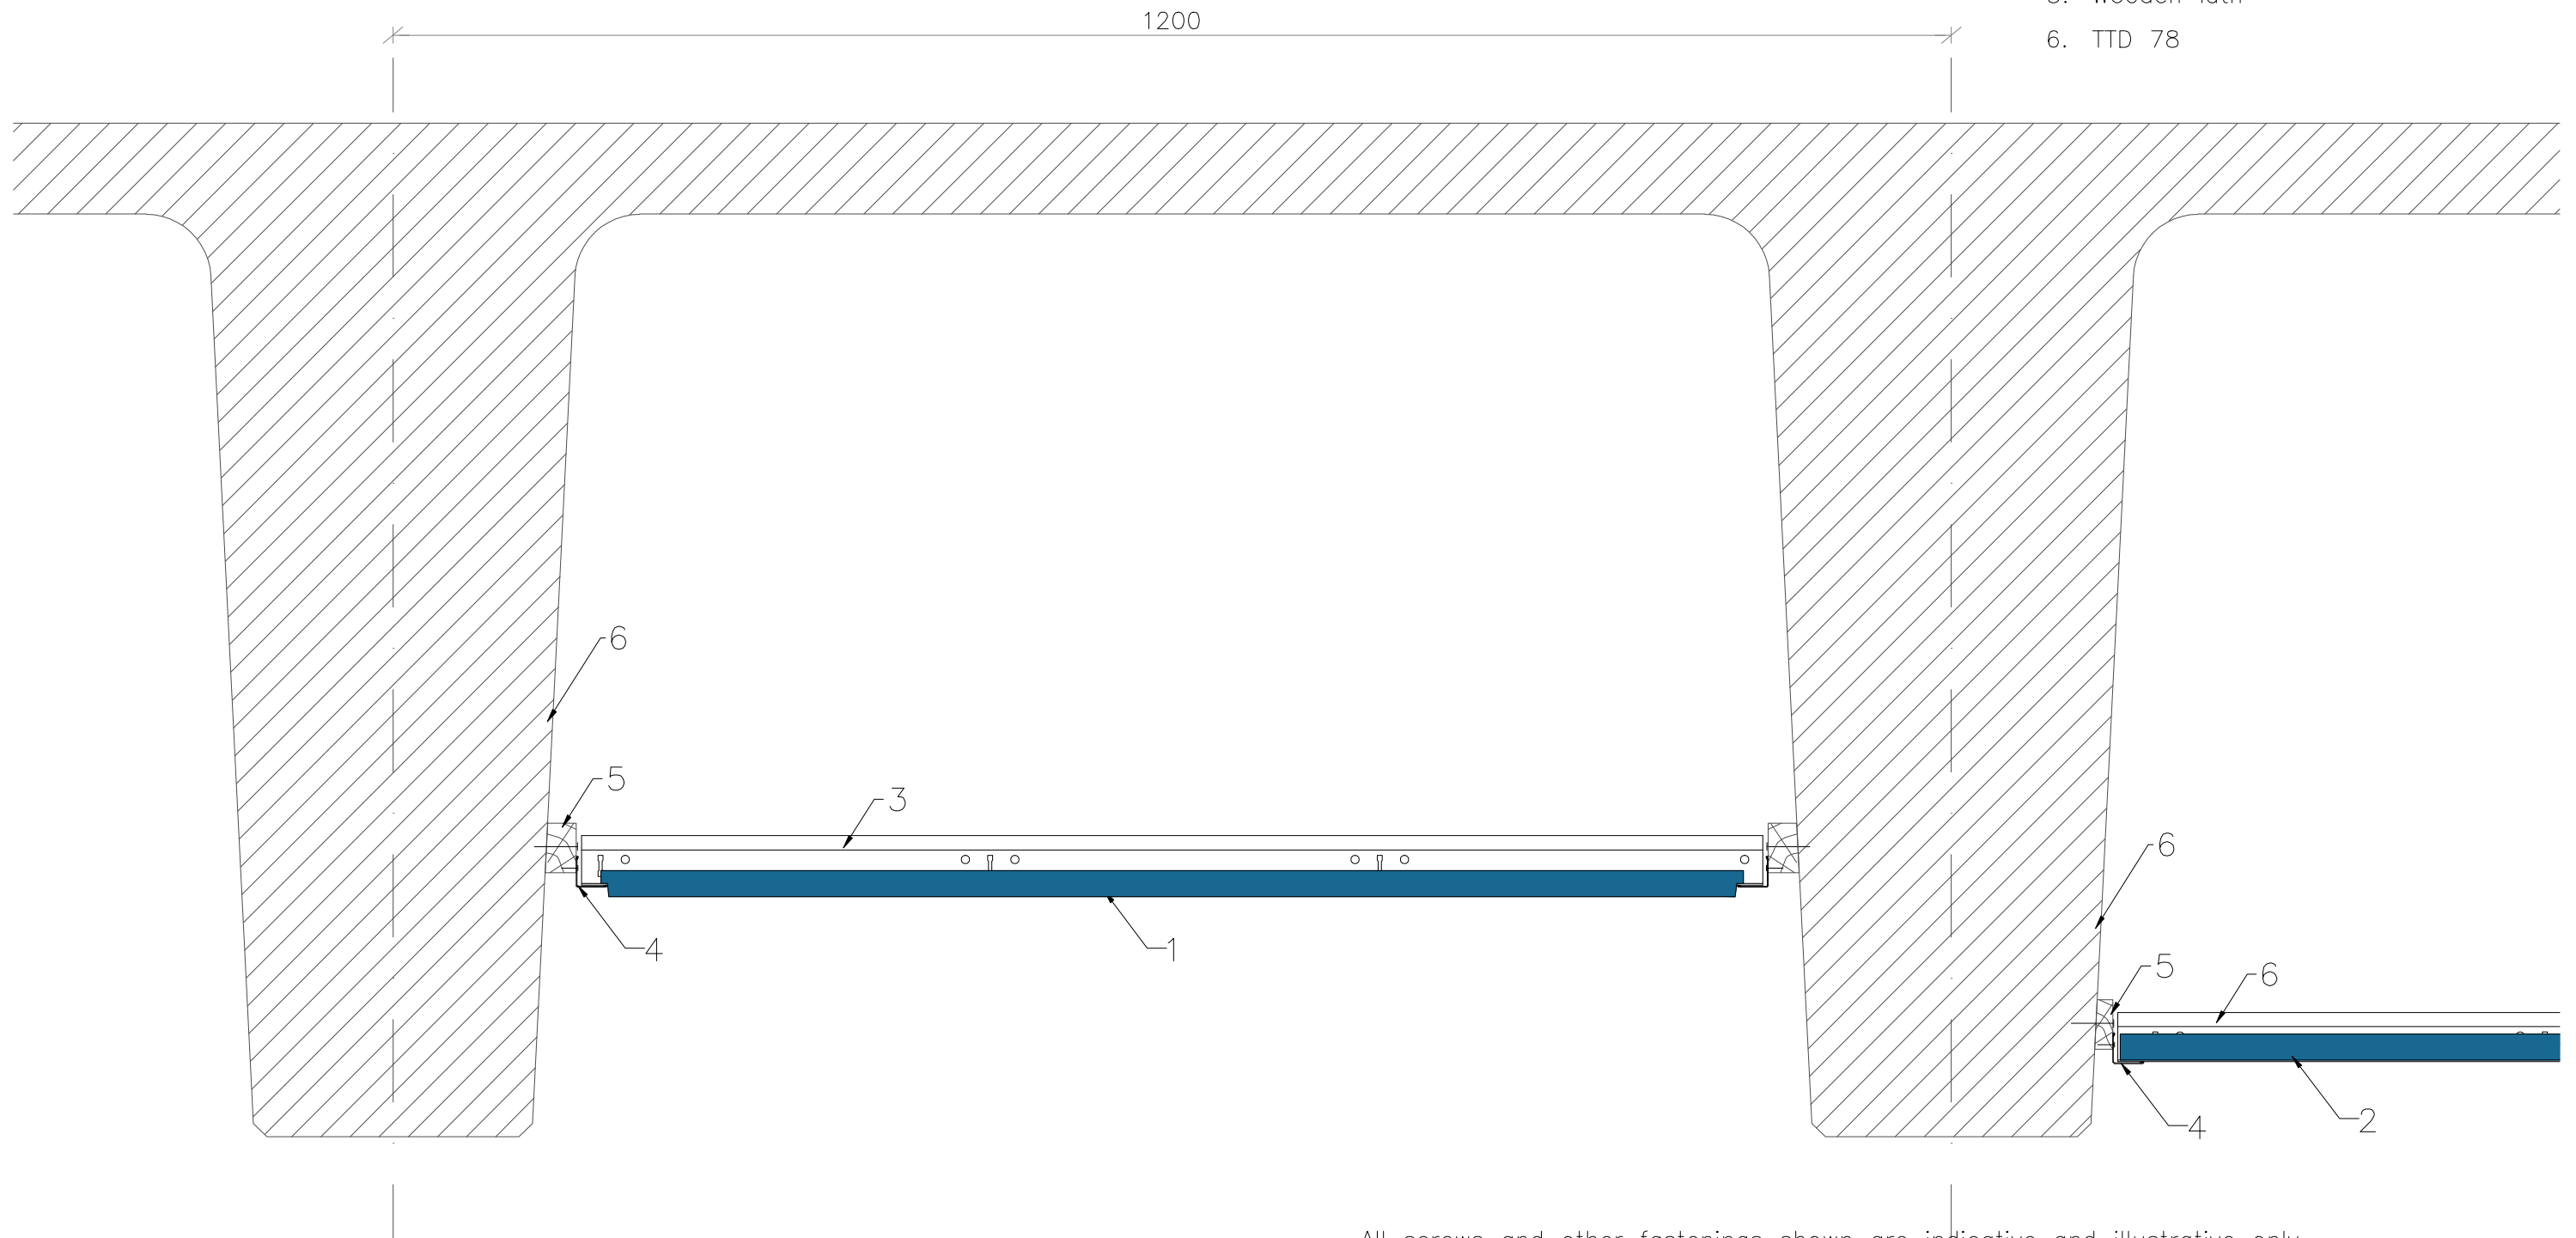

All screws and other fastenings shown are indicative and illustrative only.
 Specific fasteners should be chosen dependent on substrates and materials being used.

Information:
 Beams – ceiling fixed to the TT beams

Date:
 02.04.2014

Drawing Type:

Drawing No.:
 1.1.1.Girders–and–beams

Drawn by:

Scale:
 1:5

Contact Information:

We kindly draw your attention to the fact that the above drawings should be considered as guidelines and therefore are without responsibility on the part of Rockfon.

Rockfon[®]