


1. Tile ROCKFON, edge B
2. Adhesive
3. Perimeter trim MDF/Wood

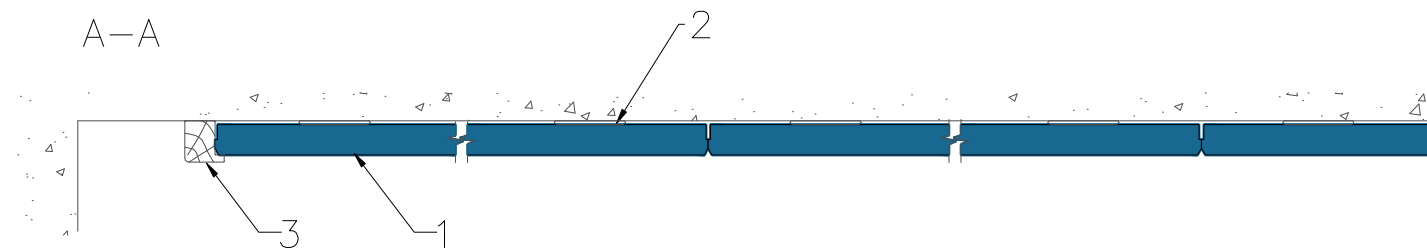

All screws and other fastenings shown are indicative and illustrative only.  
 Specific fasteners should be chosen dependent on substrates and materials being used.

Information:  
 Ceiling height – B–edge, directly mounted

Date:  
 16.04.2014

Drawing Type:

Drawing No.:  
 6.1.2.Ceiling–height

Drawn by:

Scale:  
 1:5

Contact Information:

We kindly draw your attention to the fact that the above drawings should be considered as guidelines and therefore are without responsibility on the part of Rockfon.

**Rockfon**<sup>®</sup>