


1. Tile ROCKFON, edge D
2. Tile ROCKFON, edge C
3. Mainrunner T24 C/H38 3600 white
4. Cross Tee T24 C38 1800 white
5. Shadow trim RFN 0812
6. Adjustable hanger
7. J-profile 20x3050 white
8. Speciel profile H8Q

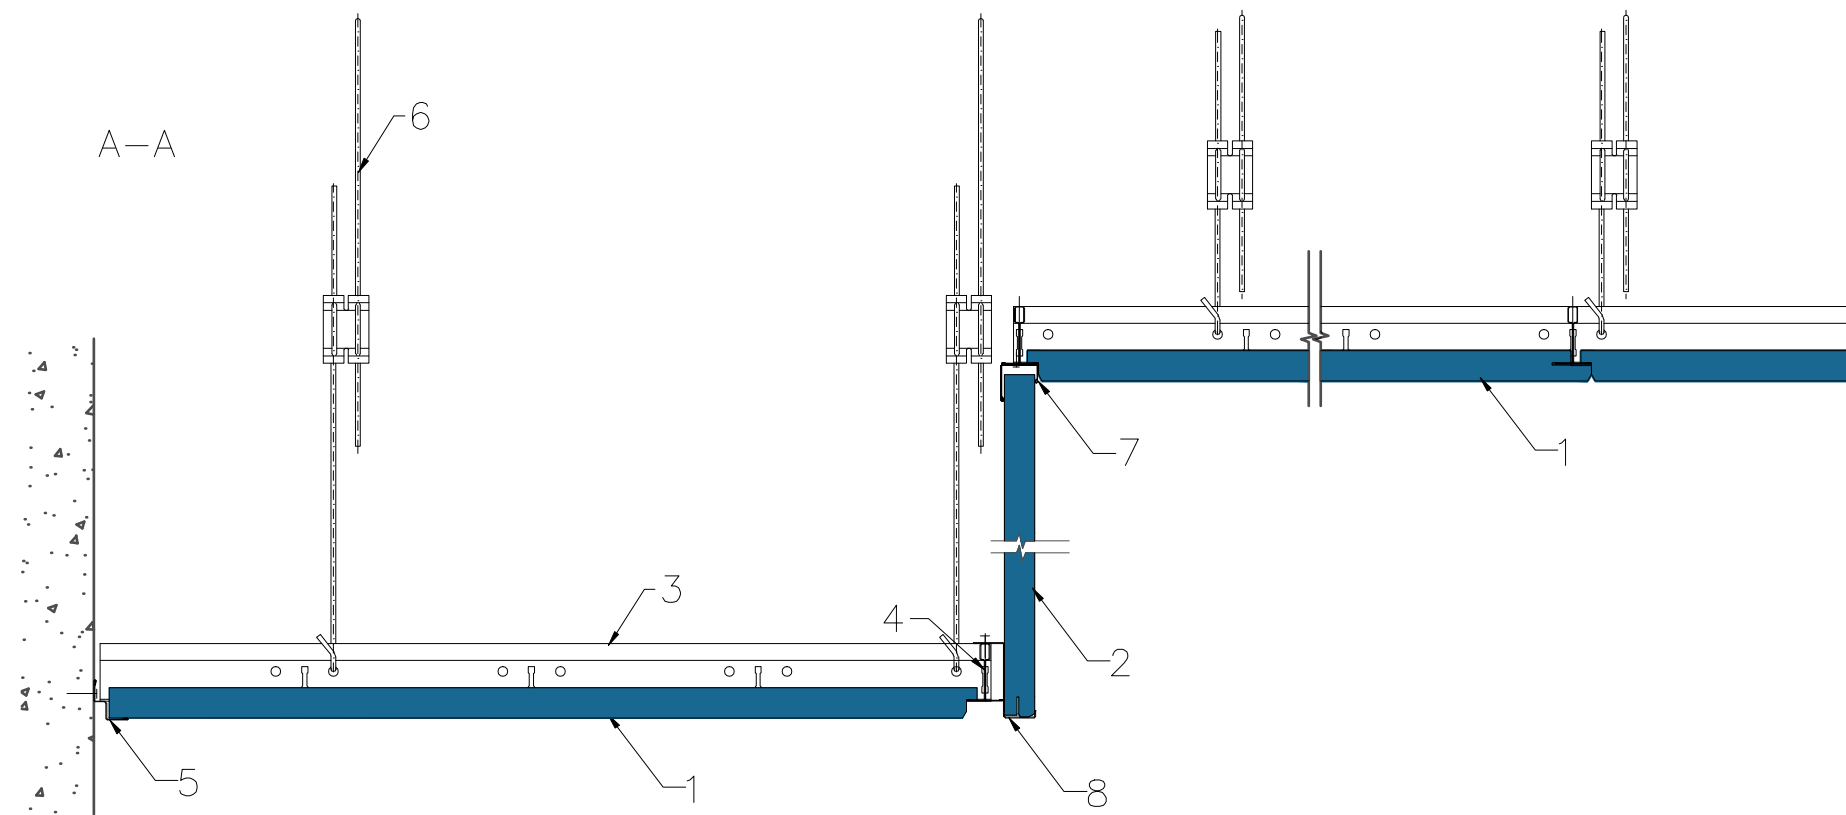

All screws and other fastenings shown are indicative and illustrative only.
Specific fasteners should be chosen dependent on substrates and materials being used.

Information:
Level shift – solution with special profiles

Date:
26.05.2014

Drawing Type:

Drawing No.:
5.1.4.Level-change

Drawn by:

Scale:
1:5

Contact Information:

We kindly draw your attention to the fact that the above drawings should be considered as guidelines and therefore are without responsibility on the part of Rockfon.

Rockfon[®]